


A Replat Of Woodfield Section Five and Six

RECEIVED FOR RECORD
 Dec 11 11:38 AM '89
 SHARON K. CHERRY
 RECORDER
 HAMILTON CO., IN

Instrument No. 8922955
 Side No. 73

NORTH
 0 30' 60' 120'
 SCALE: 1" = 60'

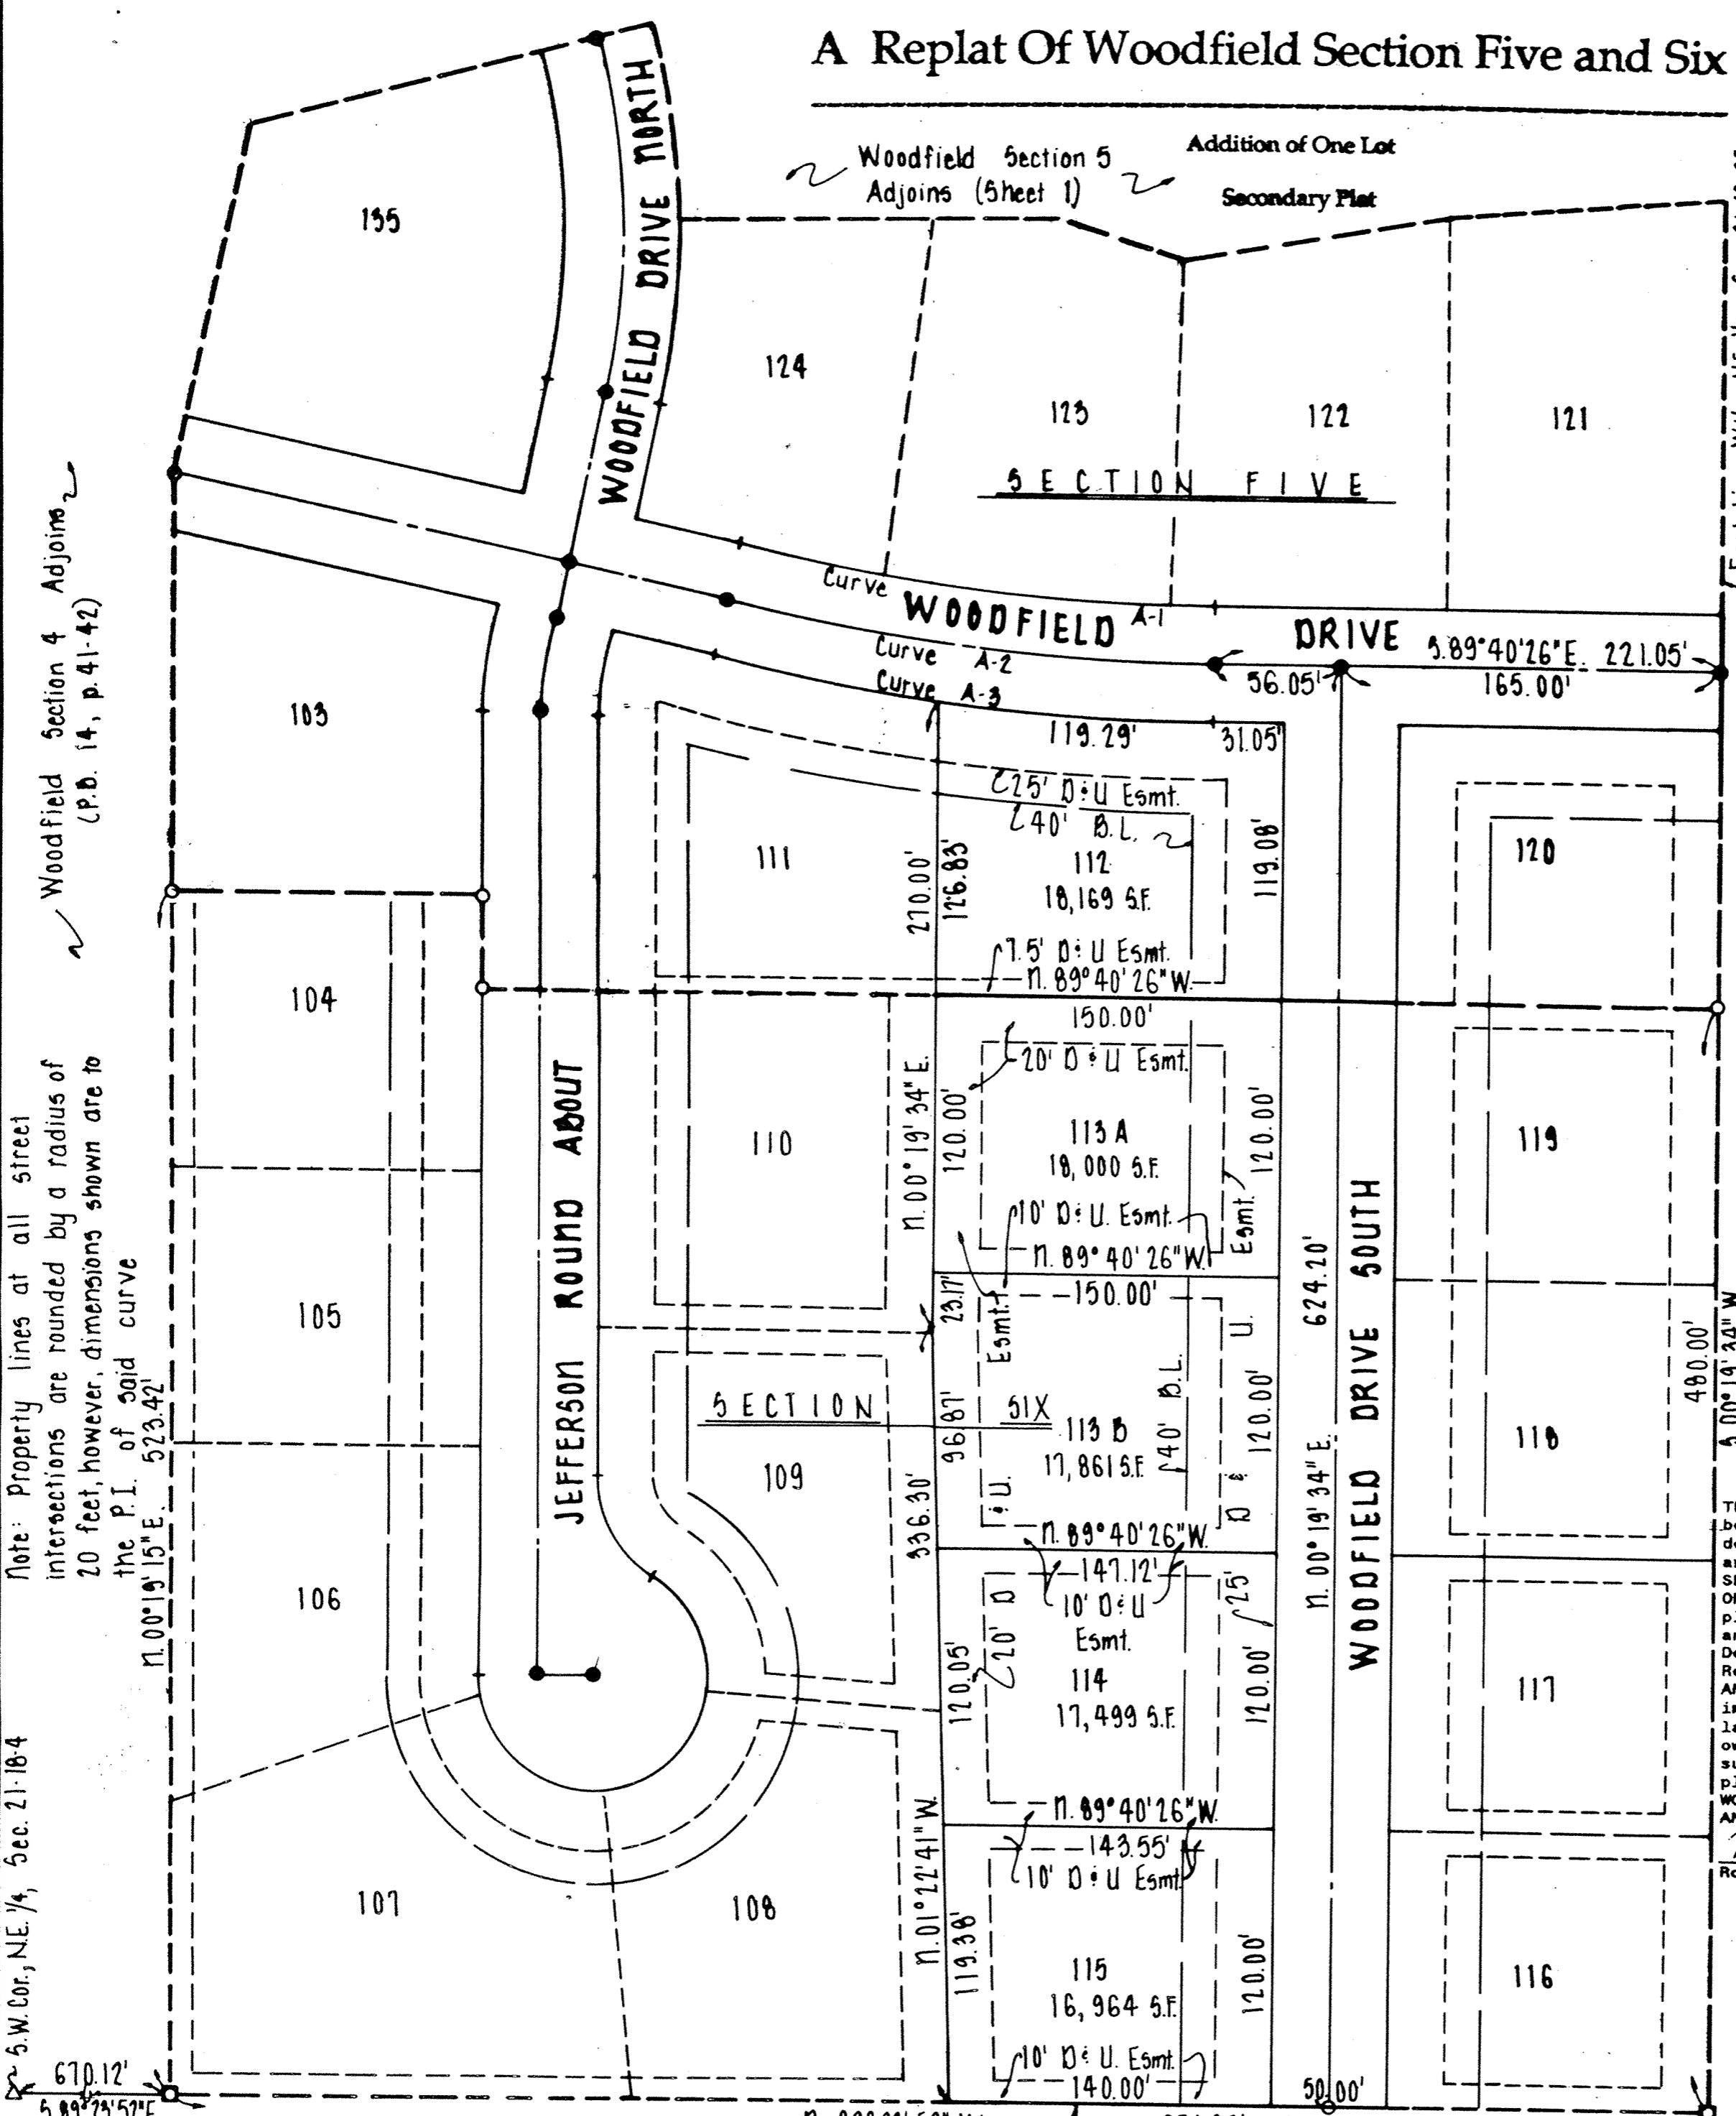

I, undersigned, a Registered Land Surveyor in the State of Indiana, do hereby certify that to the best of my professional knowledge and belief the within plat represents a survey made under my supervision of lots 112, 113, 114 and 115 in WOODFIELD SECTION FIVE AND SECTION SIX, PHASE ONE, the plats of which are recorded in the Office of the Recorder of Hamilton County, Indiana as Instrument # 8908377 and Instrument # 8909768; and Part of the Northeast Quarter of Section 21, Township 18 North, Range 4 East in Clay Township, Hamilton County, Indiana.

This subdivision consists of five lots numbered 112, 113A, 113B, 114 and 115 as shown on the within plat. All rights of way not heretofore dedicated are hereby dedicated for public use.

Richard A. O'Brian
 Richard A. O'Brian, RLS 880017



The undersigned, Robert C. Langston, being the owner of record of the within described tract, does hereby layoff, plat and subdivide a part of WOODFIELD SECTION FIVE AND SECTION SIX, PHASE ONE in accordance with the within plat. The restrictions, limitations and covenants contained in the Declaration of Covenants and Restrictions of WOODFIELD SECTION FIVE AND SECTION SIX, PHASE ONE, are hereby imposed upon and shall run with the land and shall be binding upon the owners of the lots, their heirs, successors and assigns. The within plat shall be known as A REPLAT OF WOODFIELD SECTIONS FIVE AND SIX - AN ADDITION OF ONE LOT.

Robert C. Langston
 Robert C. Langston, Owner/Developer

Note: Property lines at all street intersections are rounded by a radius of 20 feet, however, dimensions shown are to the P.I. of said curve

Woodfield Section 4 Adjoins (P.B. 14, p. 41-42)

Woodfield Section 5 Adjoins (Sheet 1)

5.W. Cor., N.E. 1/4, Sec. 21-18-4

STATE OF INDIANA)
) SS:
 COUNTY OF HAMILTON)

Before me, a Notary Public in and for said County and State, personally appeared Robert C. Langston, Owner and Developer, and acknowledged the execution of the foregoing Final Secondary Plat for and on behalf of said Limited Partnership.

Witness my hand and seal this 22nd day of August, 1989.

My commission Expires 9-22-89 Notary Public Barbara S. Haskett

County of Residence Hamilton

CURVE DATA					
Curve	Arc	Delta	Radius	Chord	Tangent
A-1	206.96'	13° 40' 13"	867.42'	206.41'	103.97'
A-2	212.93'	13° 40' 13"	892.42'	212.42'	106.97'
A-3	218.90'	13° 40' 13"	917.42'	218.98'	109.97'

□ Denotes concrete monuments to be set upon completion of construction.
 • Denotes copperwelds to be set upon completion of construction.

Date of Submission: August 14, 1989

Pursuant to the requirements of Indiana Code 36-7-4 et seq as amended or supplemented and an ordinance adopted by the Common Council of the City of Carmel, Indiana, this plat was given approval by the City of Carmel as follows:

Adopted this 21st day of November, 1989.

Wesley G. Buoner
 Wesley G. Buoner
 Director, Dept. of Comm. Dev.

11 November 89

Carmel Board of Public Works & Safety

Dorothy Hancock *Billy Walker* *Steven Spaugh*
 Mayor Dorothy Hancock Attest: Billy Walker Steven Spaugh
 Owner/Developer: Robert C. Langston
 1089 Third Avenue S.W.
 Carmel, Indiana 46032

Prepared by: Frank M. Hahn & Assoc. Inc.
 3422 East 96th Street
 Indianapolis, Indiana 46280